

- 0.541 0.672 0.646 EXISTING PIPE AND MANHOLE
- 4.50 0.624 EXISTING OPEN CHANNEL
- F068 F064 F067 FUTURE PIPE AND MANHOLE
- ▲ EXISTING AND FUTURE DETENTION POND (CITY OWNED)
- ▲ EXISTING AND FUTURE DETENTION POND (PRIVATE OWNED)
- 0638 SUB-CATCHMENT BOUNDARY
- MAJOR CATCHMENT BASIN BOUNDARY
- PIPES THAT ARE FLOWING ABOVE 115% CAPACITY UNDER 10 YEAR PEAK FLOWS, FULL OCP BUILD-OUT CONDITIONS.
- PIPES THAT ARE FLOWING 100-114% CAPACITY UNDER OCP BUILD-OUT CONDITIONS AND ARE TO BE MONITORED
- PIPE THAT ARE FLOWING 80-99% OF FULL CAPACITY UNDER OCP BUILD-OUT CONDITIONS
- D PROJECT IDENTIFIER WITH PIPES TO BE UP SIZED NOTED WITH SIZE, PIPES TO BE DUPLICATED ARE NOTED WITH "DUP" AND SIZE
- 600 DUP600
- NODES THAT SURCHARGE TO THE SURFACE UNDER 100 YEAR PEAK FLOWS, FULL OCP BUILD-OUT CONDITIONS



DATE AUGUST 2015

SCALE 1:2,500

CLIENT

CITY OF PARKVILLE

PROJECT

STORM DRAINAGE  
MASTER PLAN

TITLE

STORM SEWER NETWORK  
EXISTING NETWORK WITH  
PROPOSED UPGRADES UNDER  
OCP BUILD-OUT CONDITIONS

DRAWING No.


1346-STM-9

REV.


1

SHEET



9/14

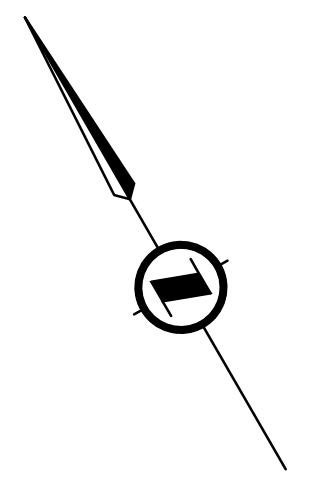

- EXISTING PIPE AND MANHOLE
- EXISTING OPEN CHANNEL
- FUTURE PIPE AND MANHOLE
- EXISTING AND FUTURE DETENTION POND (CITY OWNED)
- EXISTING AND FUTURE DETENTION POND (PRIVATE OWNED)
- SUB-CATCHMENT BOUNDARY
- MAJOR CATCHMENT BASIN BOUNDARY
- PIPES THAT ARE FLOWING ABOVE 115% CAPACITY UNDER 10 YEAR PEAK FLOWS, FULL OCP BUILD-OUT CONDITIONS.
- PIPES THAT ARE FLOWING 100-114% CAPACITY UNDER OCP BUILD-OUT CONDITIONS AND ARE TO BE MONITORED
- PIPE THAT ARE FLOWING 80-99% OF FULL CAPACITY UNDER OCP BUILD-OUT CONDITIONS
- PROJECT IDENTIFIER WITH PIPES TO BE UP SIZED NOTED WITH SIZE, PIPES TO BE DUPLICATED ARE NOTED WITH "DUP" AND SIZE
- NODES THAT SURCHARGE TO THE SURFACE UNDER 100 YEAR PEAK FLOWS, FULL OCP BUILD-OUT CONDITIONS


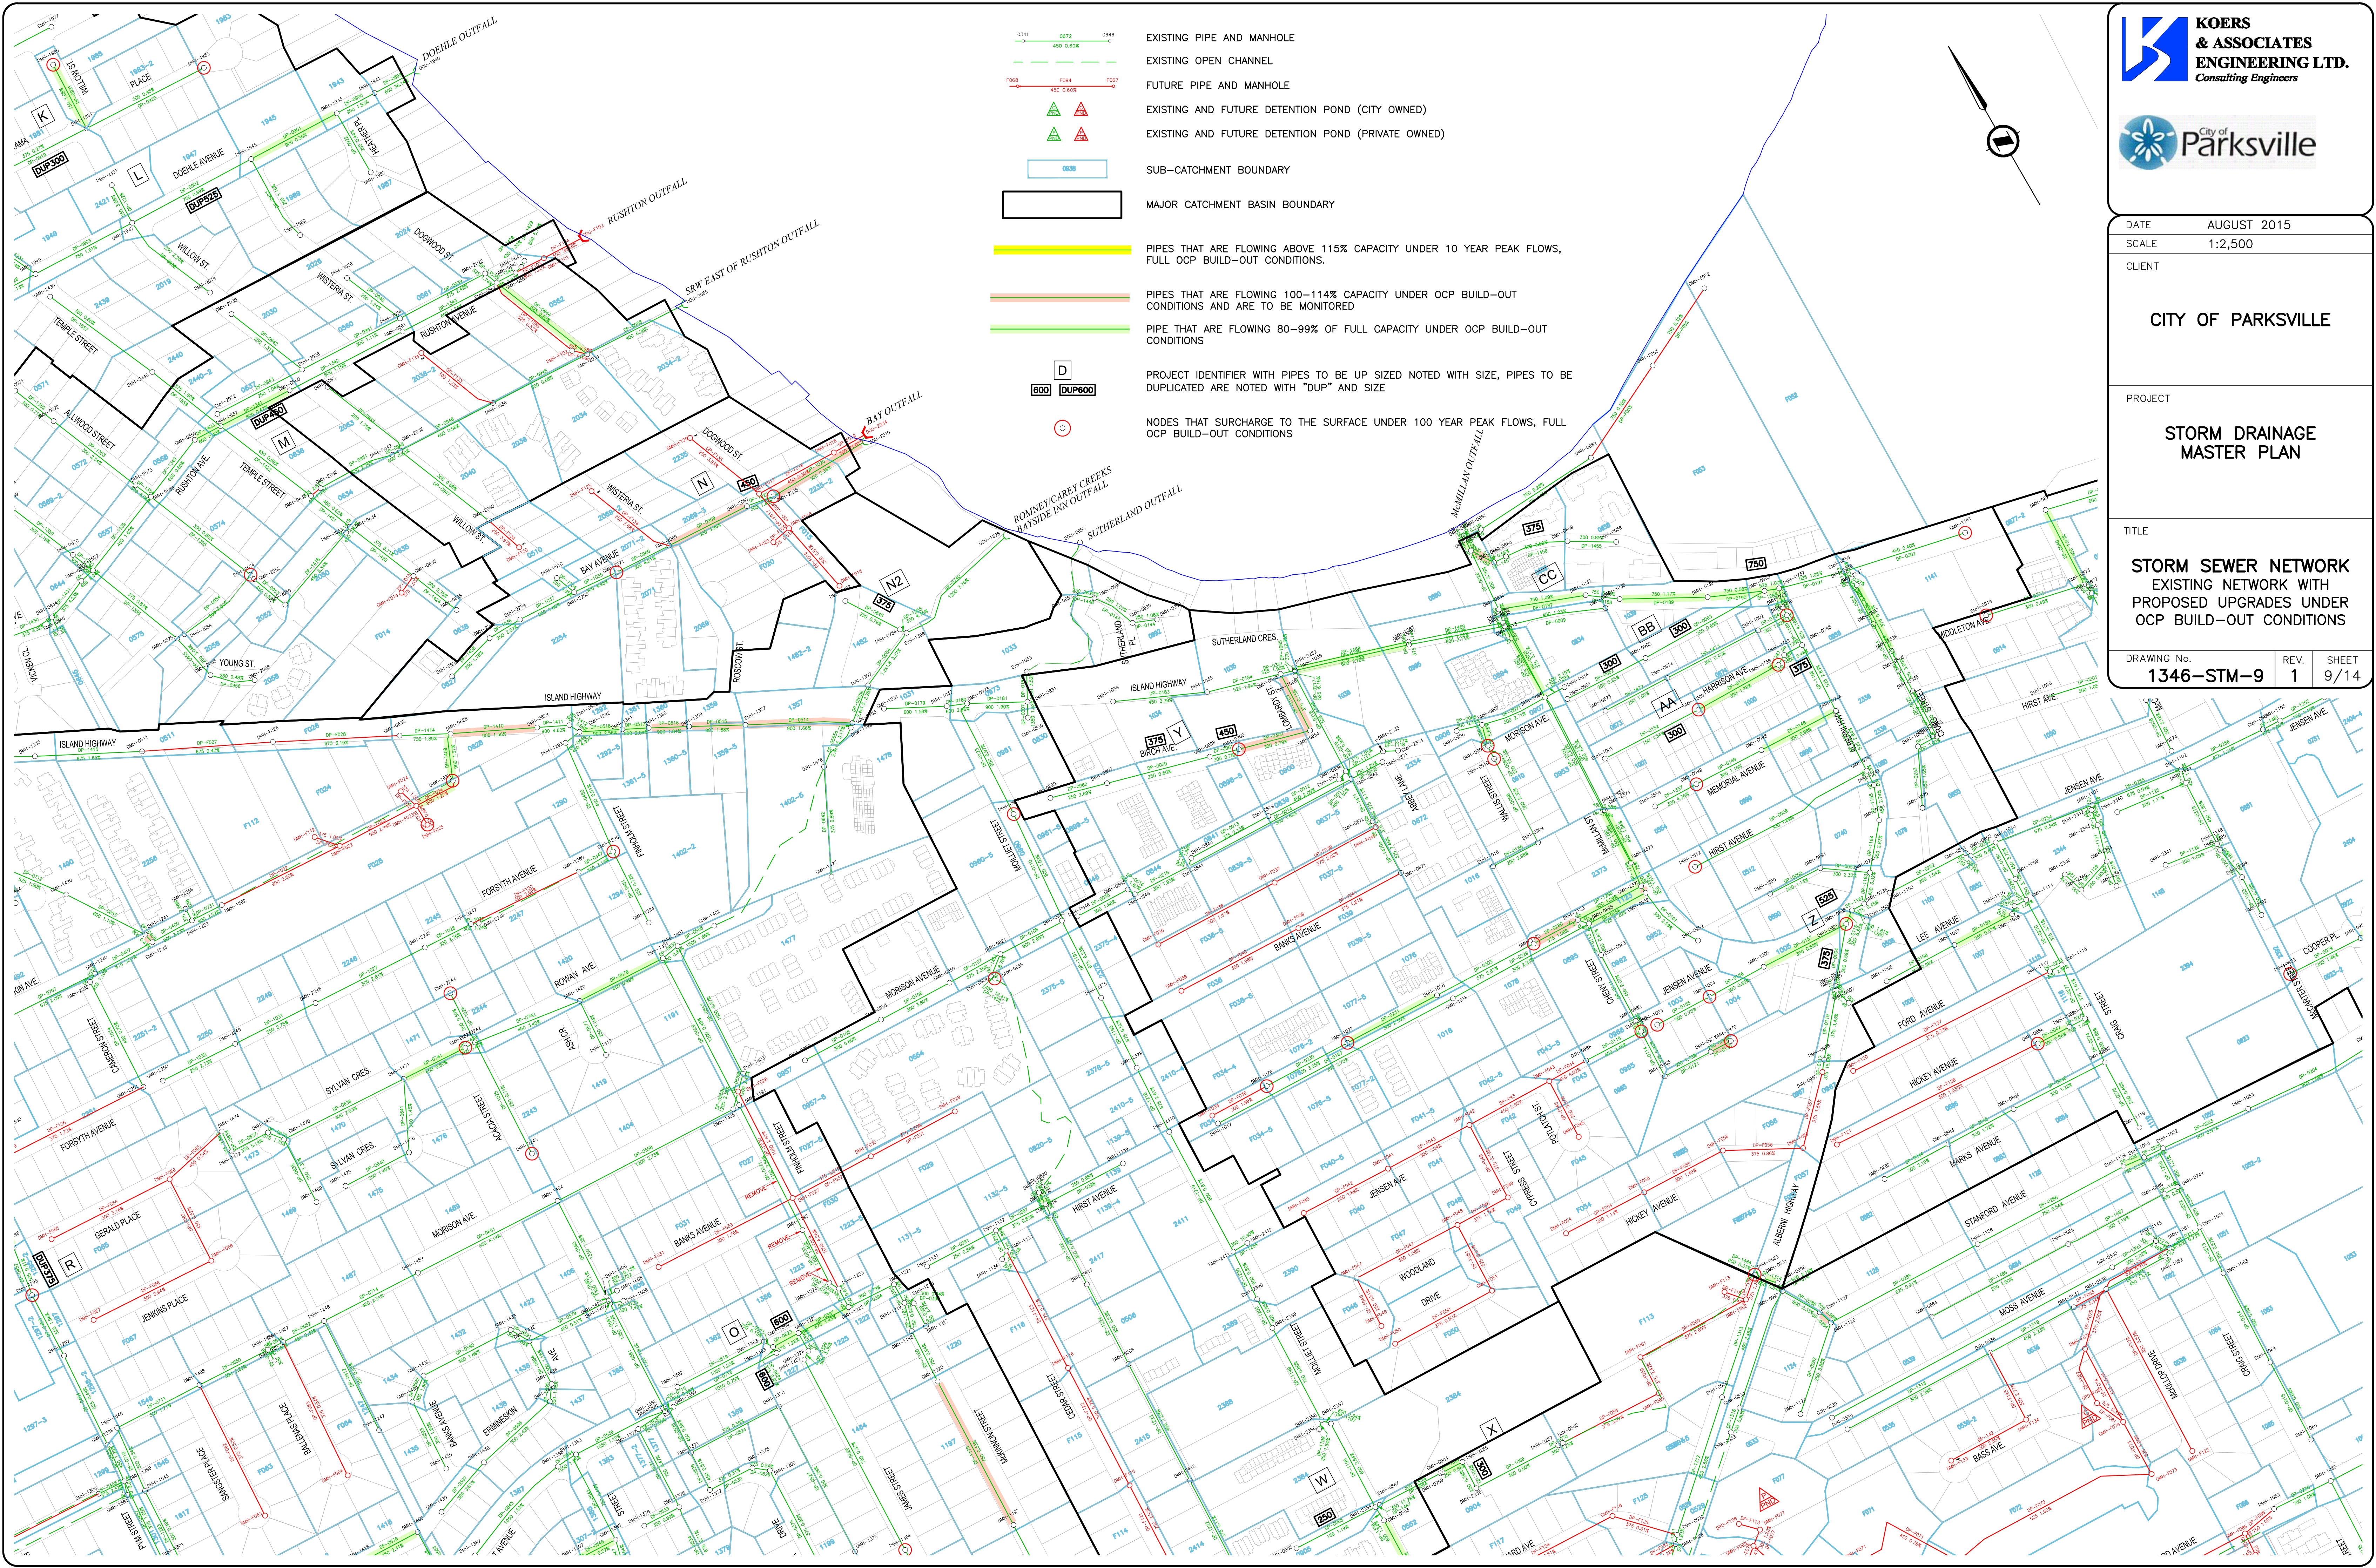




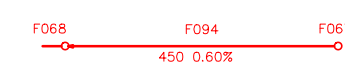


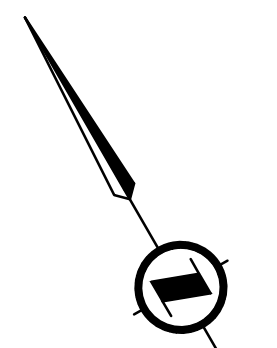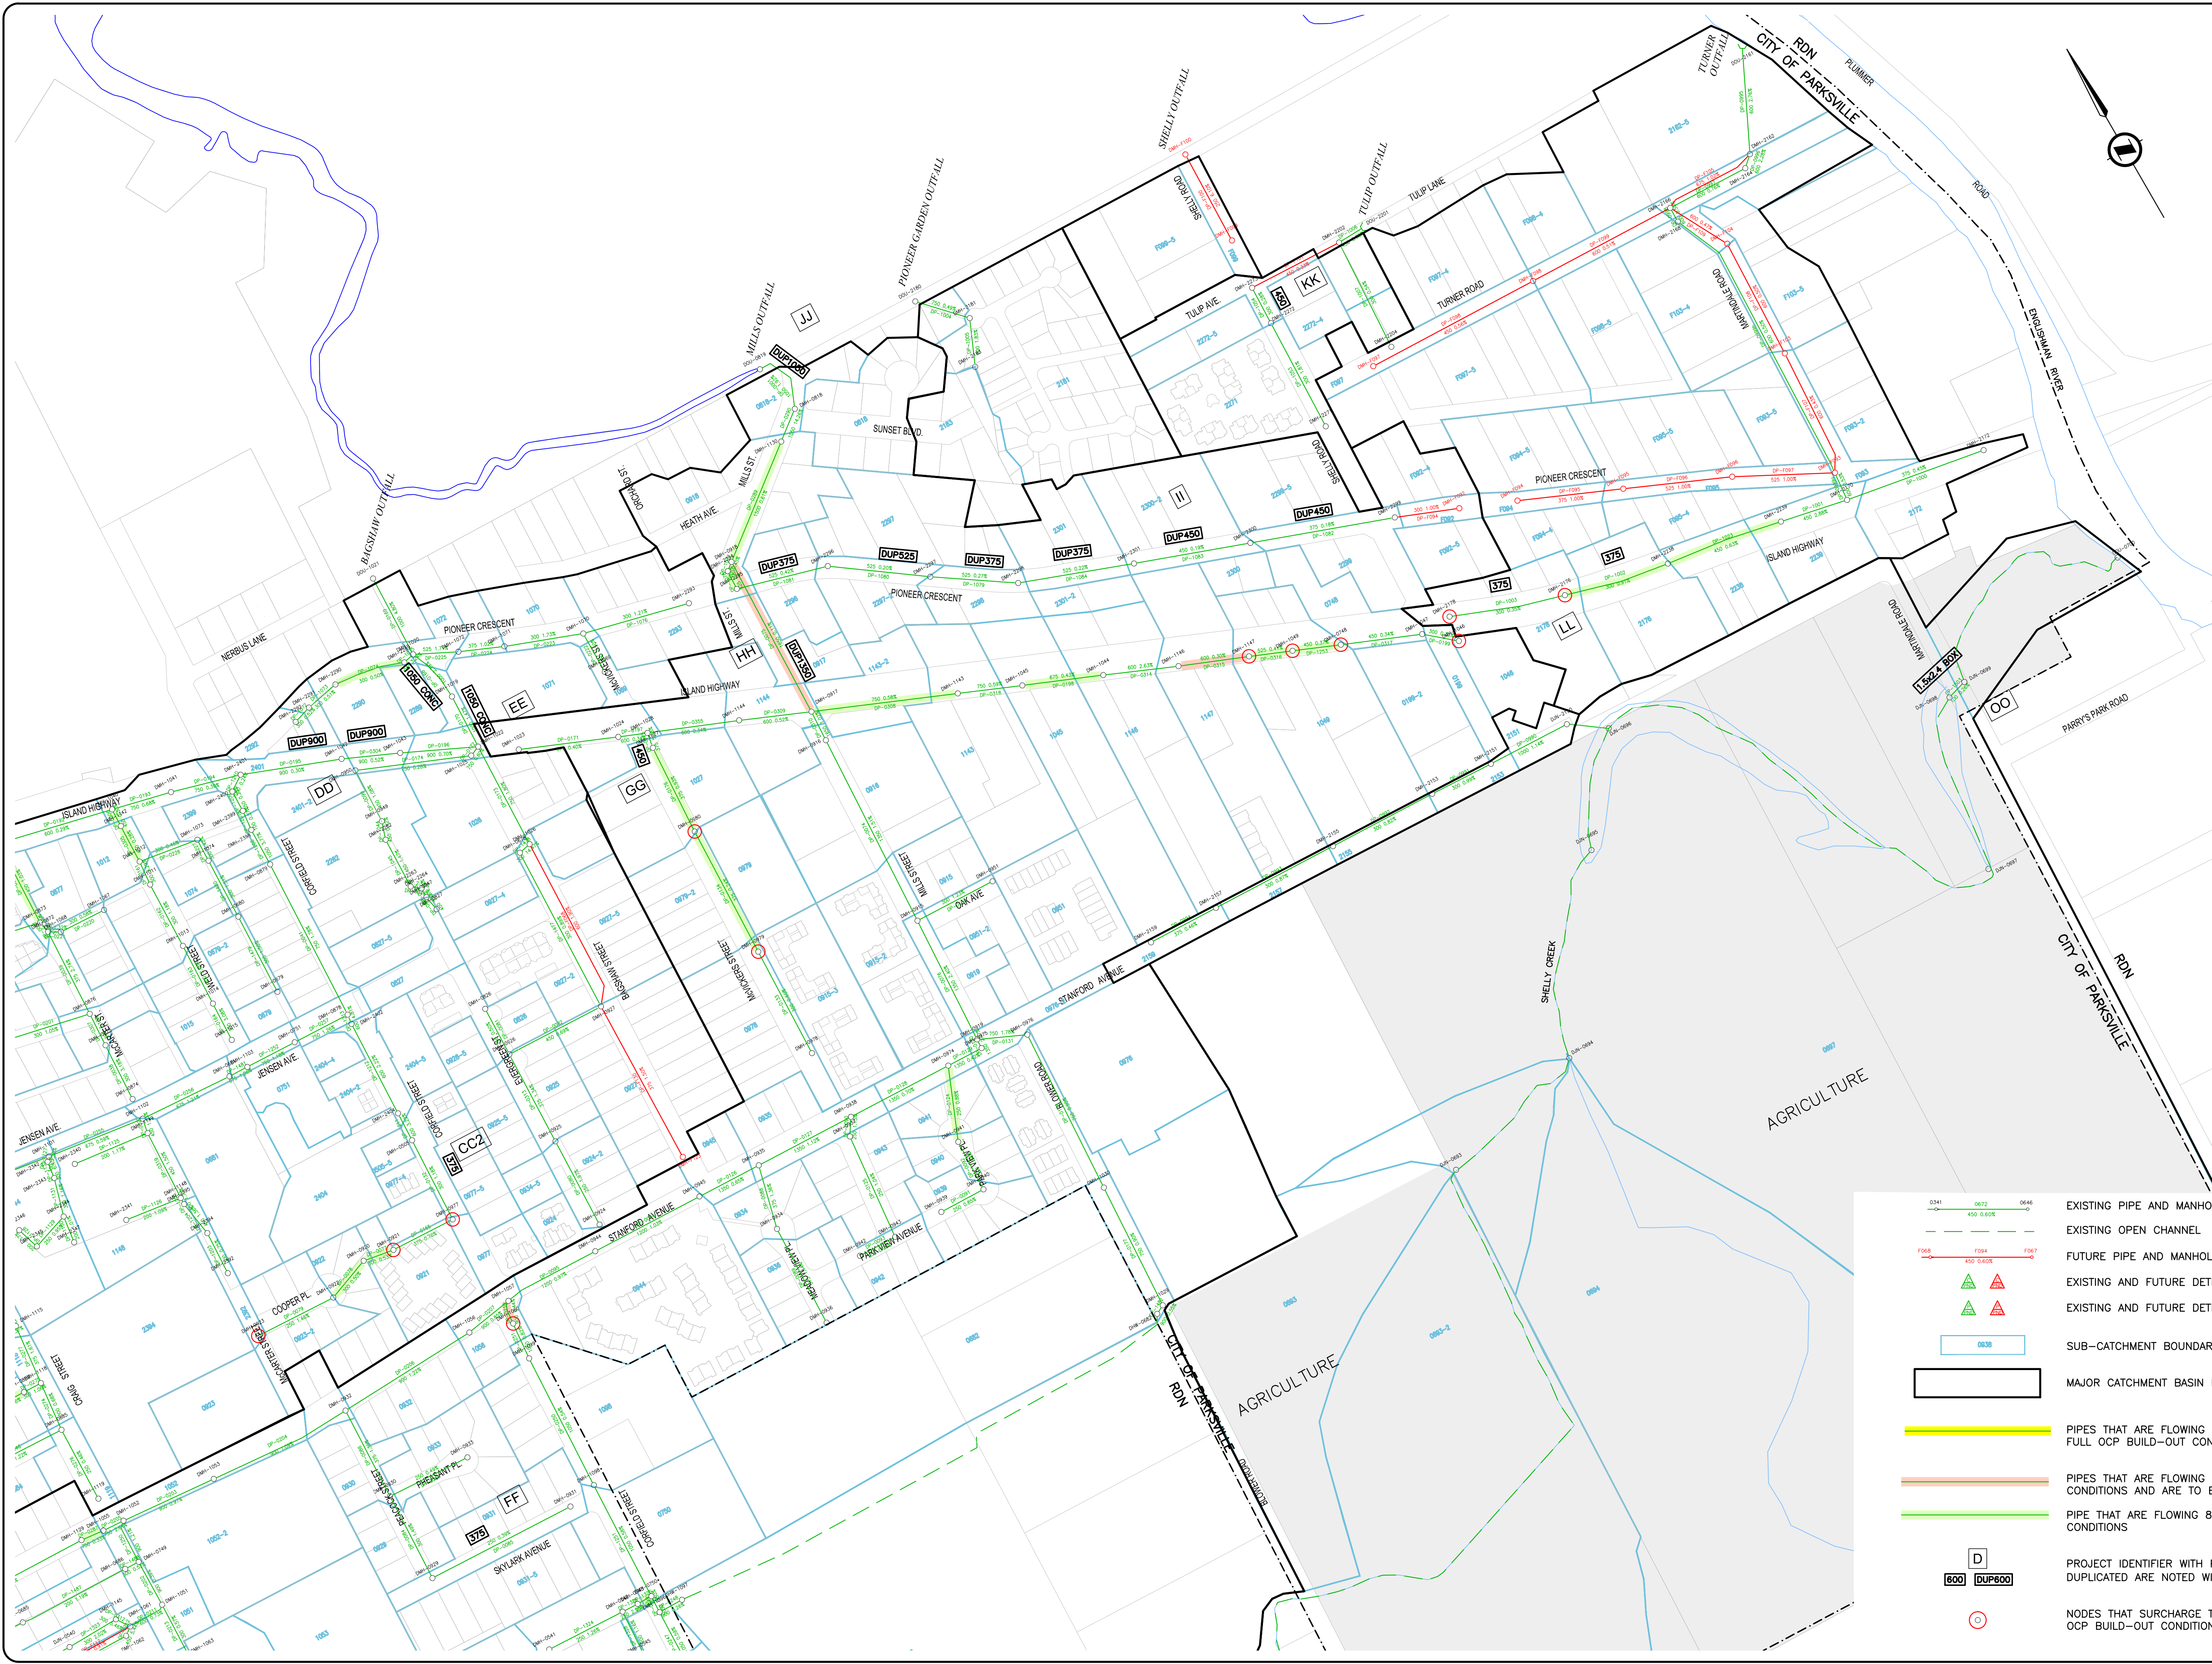





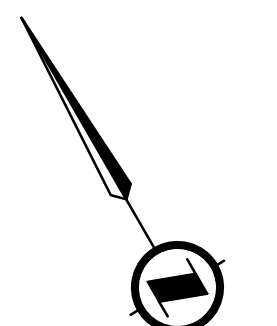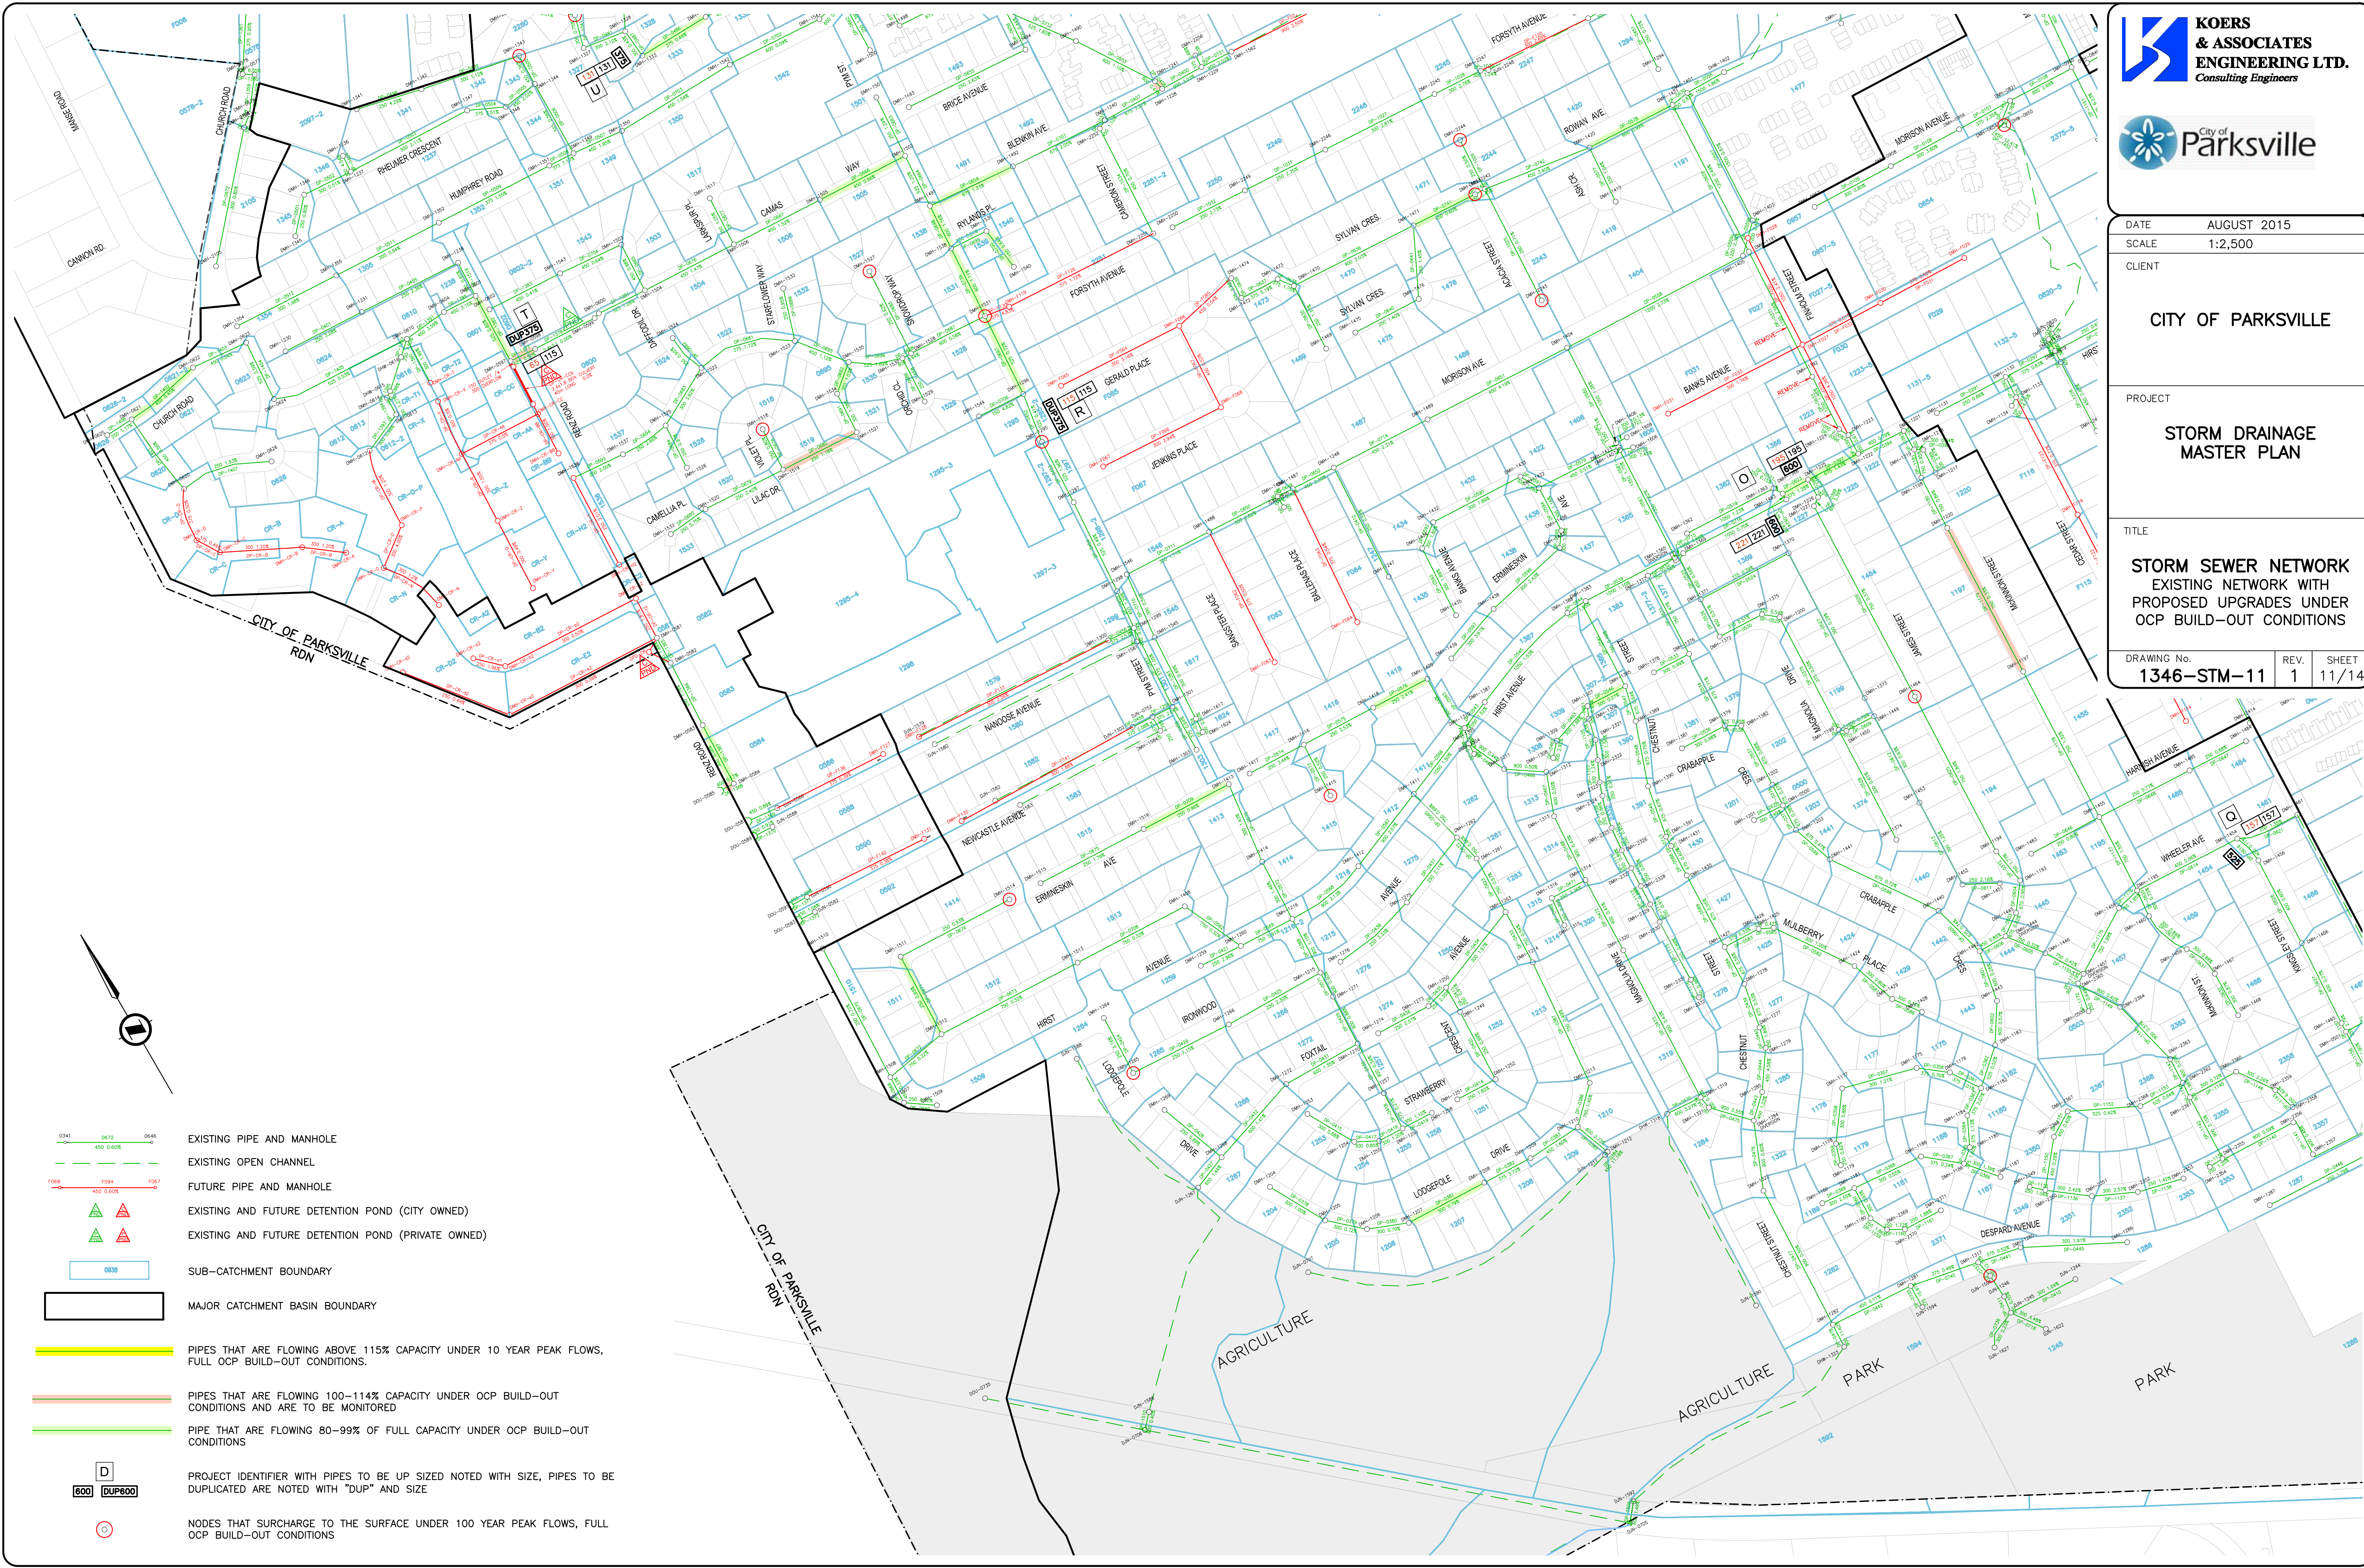


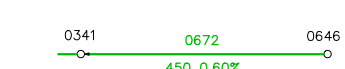


	EXISTING PIPE AND MANHOLE
	EXISTING OPEN CHANNEL
	FUTURE PIPE AND MANHOLE
	EXISTING AND FUTURE DETENTION POND (CITY OWNED)
	EXISTING AND FUTURE DETENTION POND (PRIVATE OWNED)
	SUB-CATCHMENT BOUNDARY
	MAJOR CATCHMENT BASIN BOUNDARY
	PIPES THAT ARE FLOWING ABOVE 115% CAPACITY UNDER 10 YEAR PEAK FLOWS, FULL OCP BUILD-OUT CONDITIONS.
	PIPES THAT ARE FLOWING 100-114% CAPACITY UNDER OCP BUILD-OUT CONDITIONS AND ARE TO BE MONITORED
	PIPE THAT ARE FLOWING 80-99% OF FULL CAPACITY UNDER OCP BUILD-OUT CONDITIONS
	PROJECT IDENTIFIER WITH PIPES TO BE UP SIZED NOTED WITH SIZE, PIPES TO BE DUPLICATED ARE NOTED WITH "DUP" AND SIZE
	NODES THAT SURCHARGE TO THE SURFACE UNDER 100 YEAR PEAK FLOWS, FULL OCP BUILD-OUT CONDITIONS



 

-  EXISTING PIPE AND MANHOLE
-  EXISTING OPEN CHANNEL
-  FUTURE PIPE AND MANHOLE
-  EXISTING AND FUTURE DETENTION POND (CITY OWNED)
-  EXISTING AND FUTURE DETENTION POND (PRIVATE OWNED)
-  SUB-CATCHMENT BOUNDARY
-  MAJOR CATCHMENT BASIN BOUNDARY
-  PIPES THAT ARE FLOWING ABOVE 115% CAPACITY UNDER 10 YEAR PEAK FLOWS, FULL OCP BUILD-OUT CONDITIONS.
-  PIPES THAT ARE FLOWING 100-114% CAPACITY UNDER OCP BUILD-OUT CONDITIONS AND ARE TO BE MONITORED
-  PIPE THAT ARE FLOWING 80-99% OF FULL CAPACITY UNDER OCP BUILD-OUT CONDITIONS
-  PROJECT IDENTIFIER WITH PIPES TO BE UP SIZED NOTED WITH SIZE, PIPES TO BE DUPLICATED ARE NOTED WITH "DUP" AND SIZE
-  NODES THAT SURCHARGE TO THE SURFACE UNDER 100 YEAR PEAK FLOWS, FULL OCP BUILD-OUT CONDITIONS




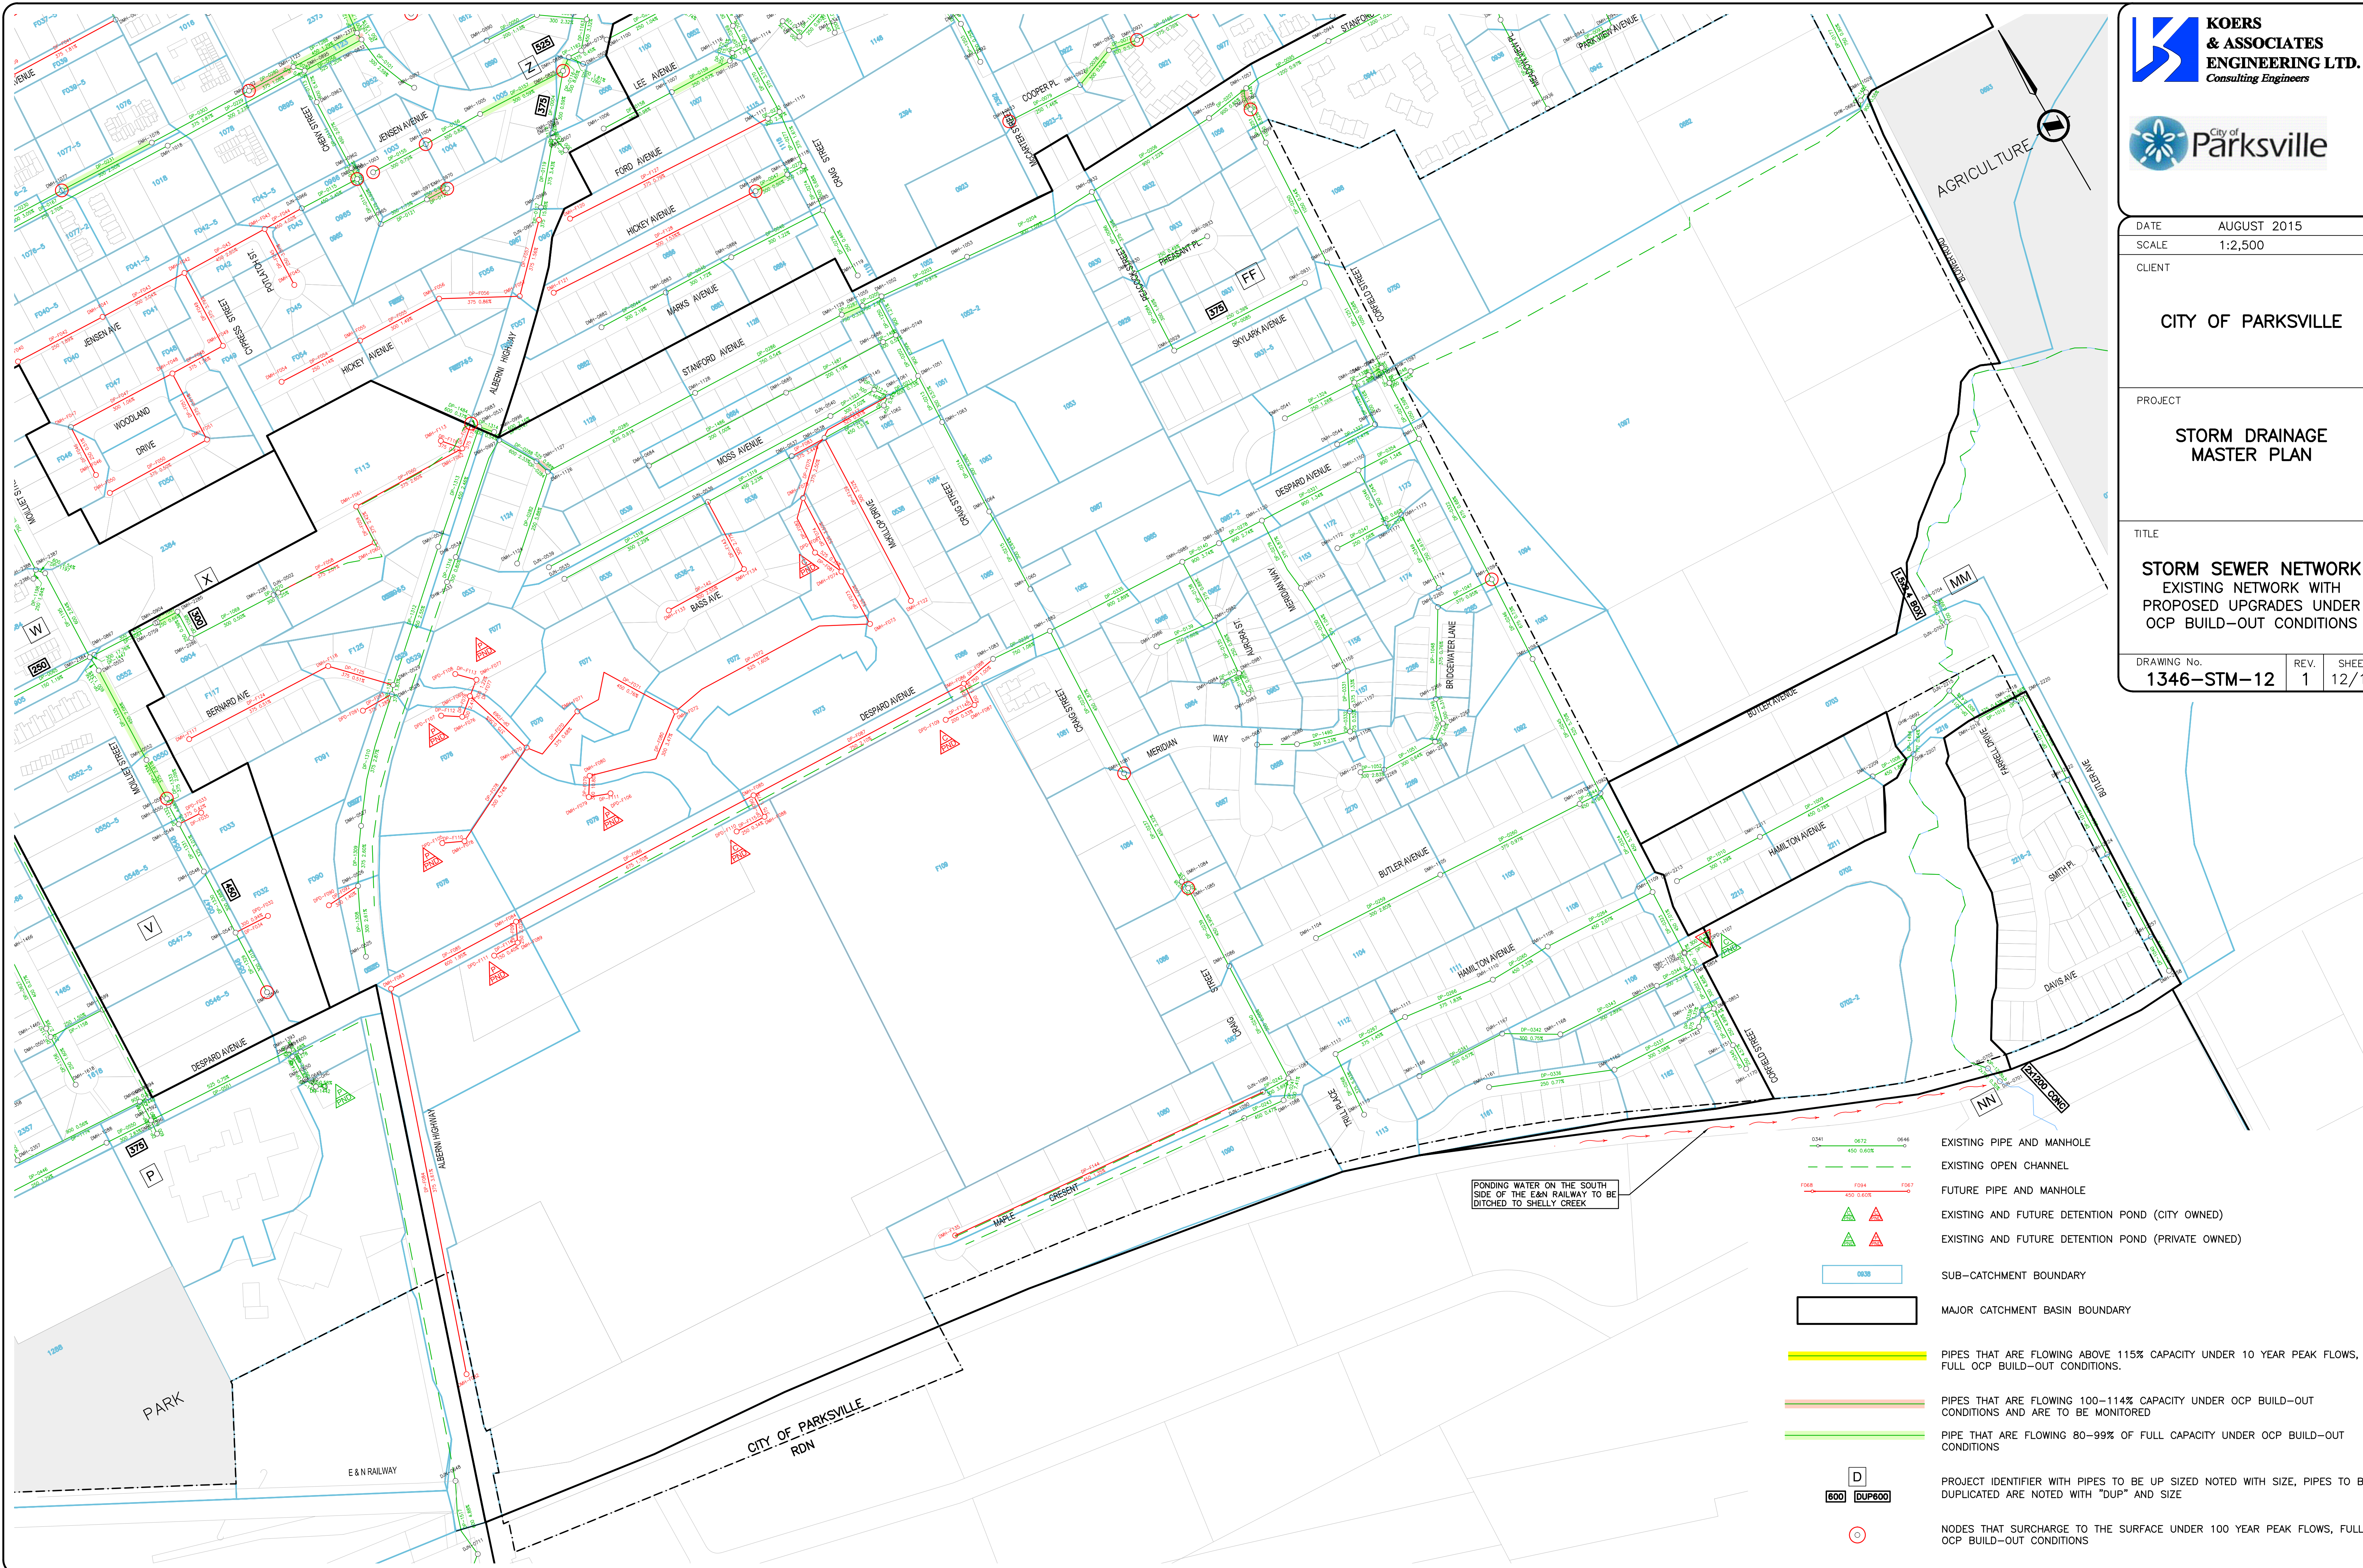


PONDING WATER ON THE SOUTH SIDE OF THE E&N RAILWAY TO BE DITCHED TO SHELLY CREEK






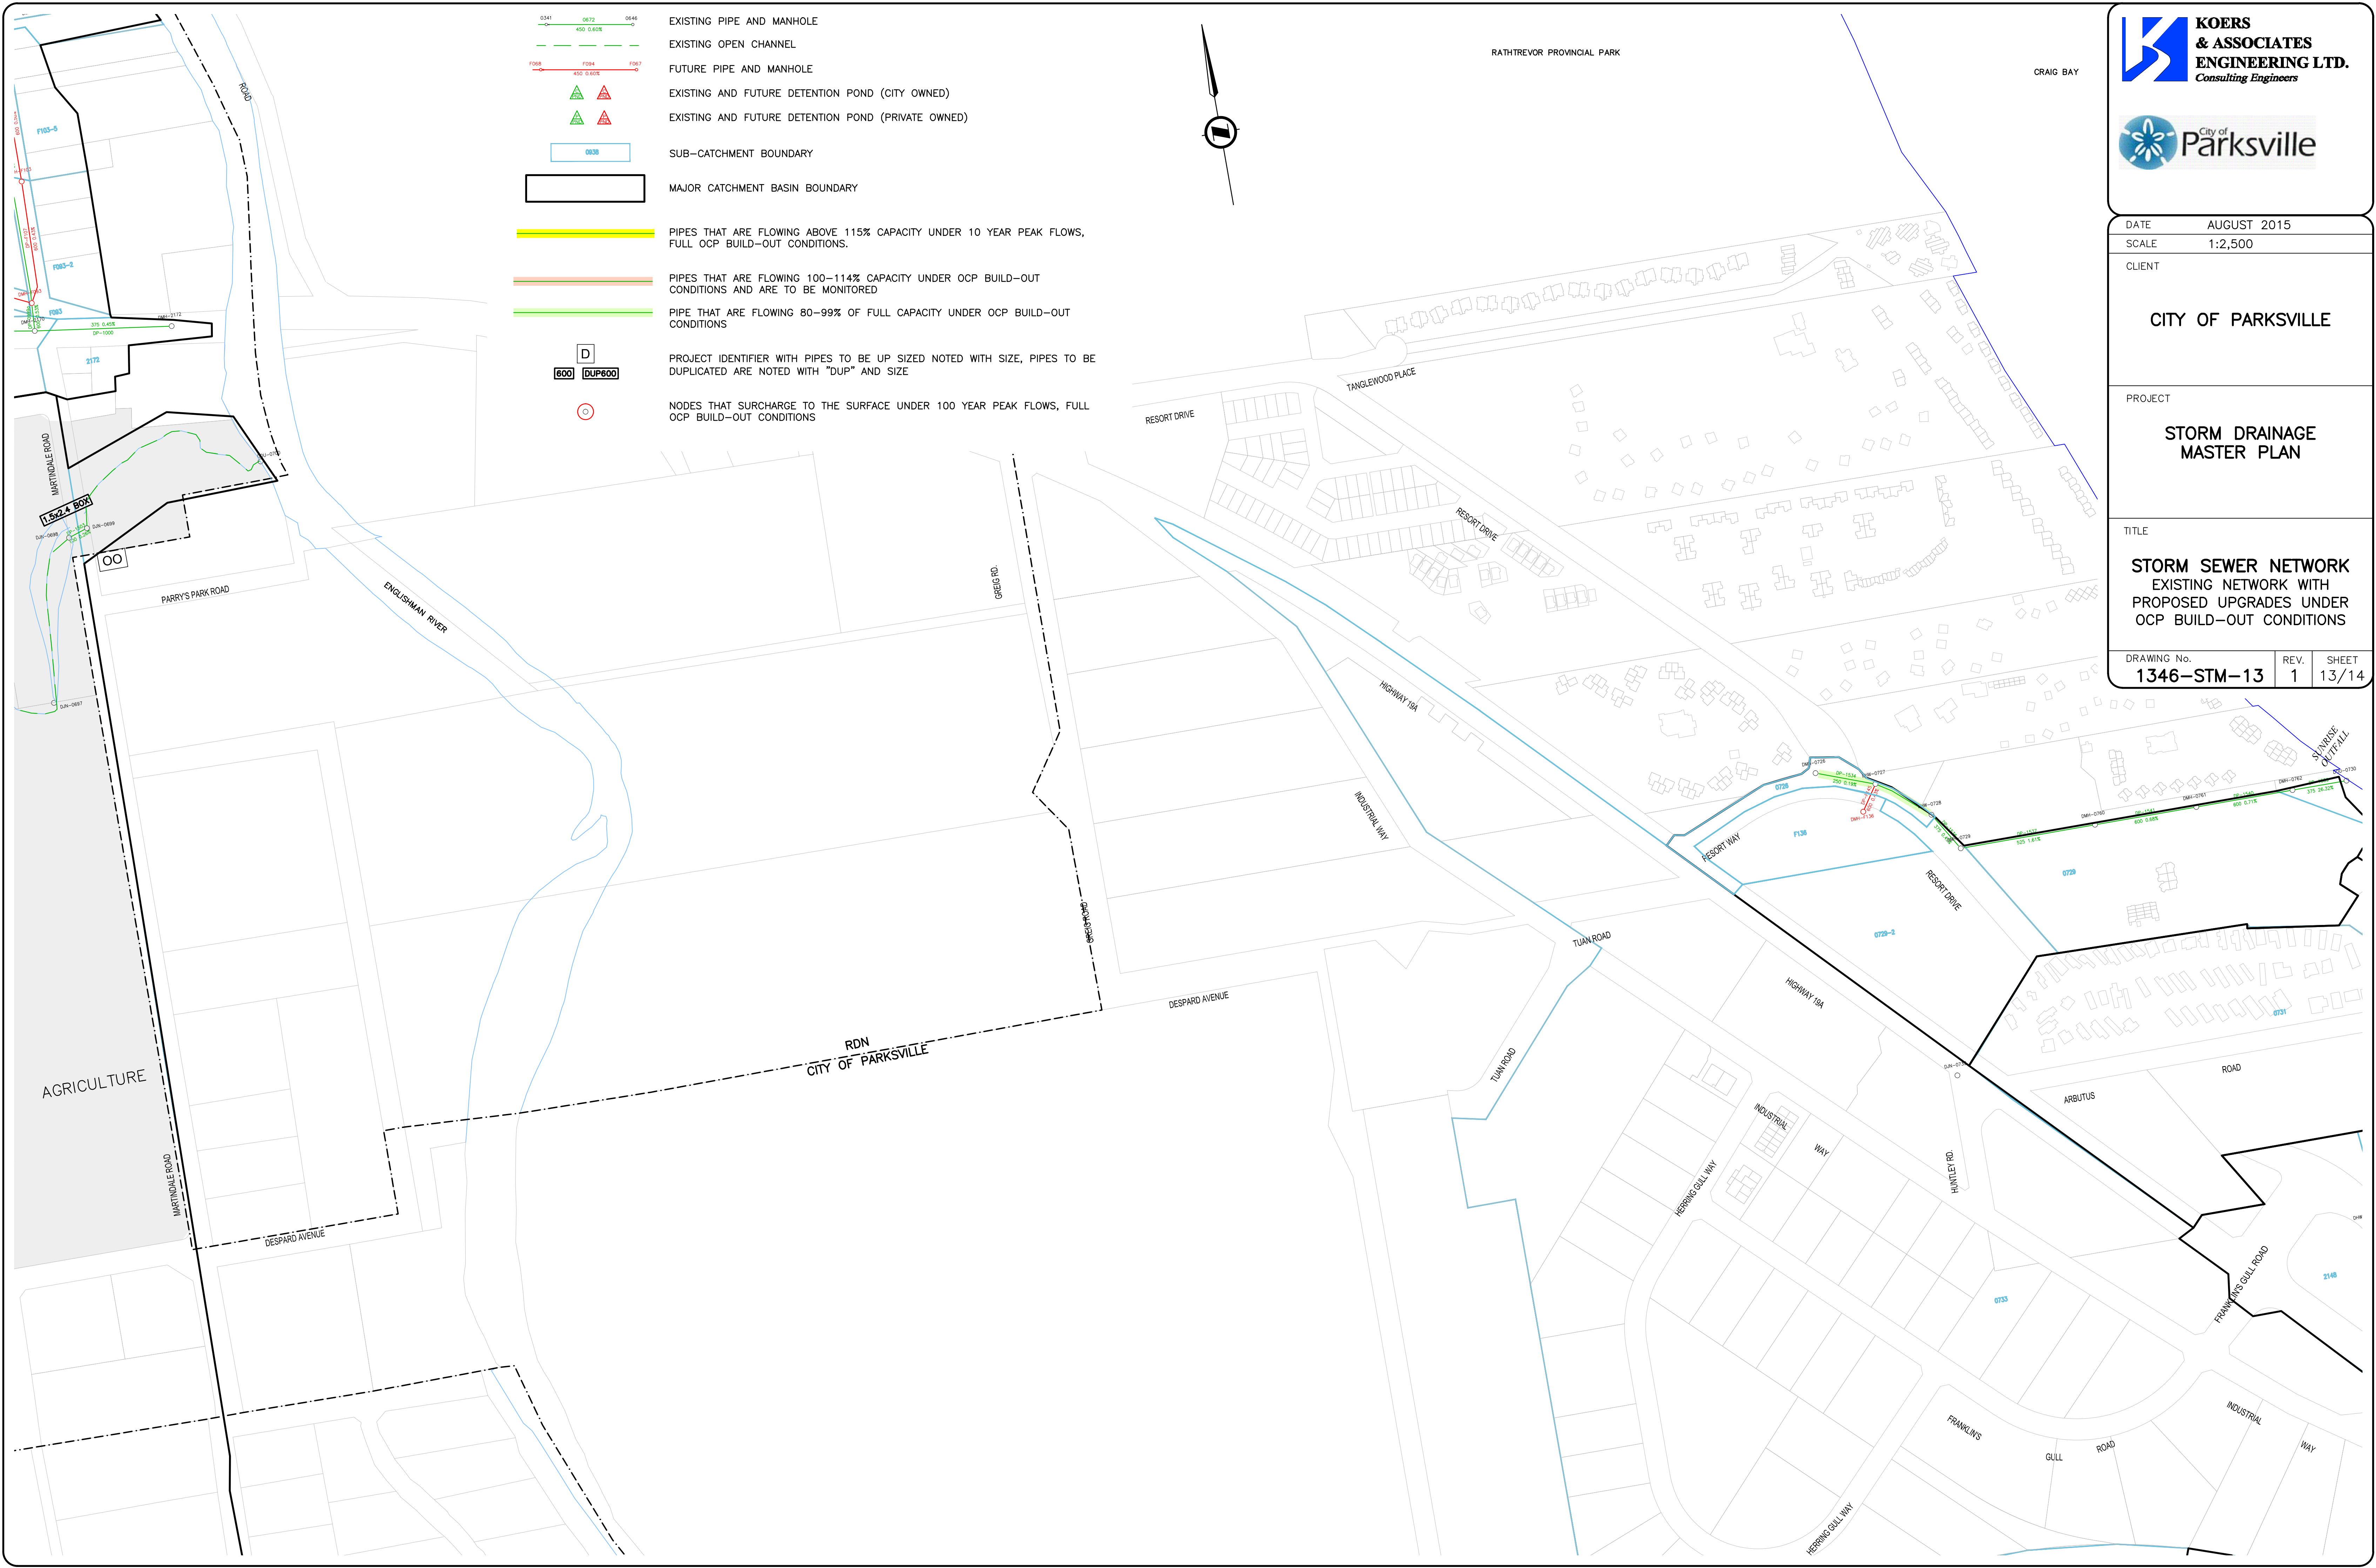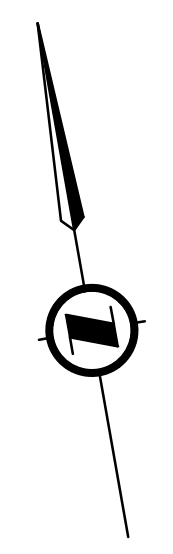


 
 
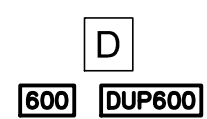
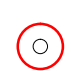
- 0541 0672 0646  
450 0.628
- EXISTING PIPE AND MANHOLE
- 
- EXISTING OPEN CHANNEL
- F036 F034 F037  
450 0.628
- FUTURE PIPE AND MANHOLE
- ▲ ▲
- EXISTING AND FUTURE DETENTION POND (CITY OWNED)
- ▲ ▲
- EXISTING AND FUTURE DETENTION POND (PRIVATE OWNED)
- 0608
- SUB-CATCHMENT BOUNDARY
- 
- MAJOR CATCHMENT BASIN BOUNDARY
- 
- PIPES THAT ARE FLOWING ABOVE 115% CAPACITY UNDER 10 YEAR PEAK FLOWS, FULL OCP BUILD-OUT CONDITIONS.
- 
- PIPES THAT ARE FLOWING 100-114% CAPACITY UNDER OCP BUILD-OUT CONDITIONS AND ARE TO BE MONITORED
- 
- PIPE THAT ARE FLOWING 80-99% OF FULL CAPACITY UNDER OCP BUILD-OUT CONDITIONS
- D
- PROJECT IDENTIFIER WITH PIPES TO BE UP SIZED NOTED WITH SIZE, PIPES TO BE DUPLICATED ARE NOTED WITH "DUP" AND SIZE
- 600 DUP600
- NODES THAT SURCHARGE TO THE SURFACE UNDER 100 YEAR PEAK FLOWS, FULL OCP BUILD-OUT CONDITIONS

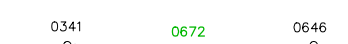

- EXISTING PIPE AND MANHOLE
- EXISTING OPEN CHANNEL
- FUTURE PIPE AND MANHOLE
- EXISTING AND FUTURE DETENTION POND (CITY OWNED)
- EXISTING AND FUTURE DETENTION POND (PRIVATE OWNED)
- SUB-CATCHMENT BOUNDARY
- MAJOR CATCHMENT BASIN BOUNDARY
- PIPES THAT ARE FLOWING ABOVE 115% CAPACITY UNDER 10 YEAR PEAK FLOWS, FULL OCP BUILD-OUT CONDITIONS.
- PIPES THAT ARE FLOWING 100-114% CAPACITY UNDER OCP BUILD-OUT CONDITIONS AND ARE TO BE MONITORED
- PIPE THAT ARE FLOWING 80-99% OF FULL CAPACITY UNDER OCP BUILD-OUT CONDITIONS
- PROJECT IDENTIFIER WITH PIPES TO BE UP SIZED NOTED WITH SIZE, PIPES TO BE DUPLICATED ARE NOTED WITH "DUP" AND SIZE
- NODES THAT SURCHARGE TO THE SURFACE UNDER 100 YEAR PEAK FLOWS, FULL OCP BUILD-OUT CONDITIONS





-  EXISTING PIPE AND MANHOLE
-  EXISTING OPEN CHANNEL
-  FUTURE PIPE AND MANHOLE
-  EXISTING AND FUTURE DETENTION POND (CITY OWNED)
-  EXISTING AND FUTURE DETENTION POND (PRIVATE OWNED)
-  SUB-CATCHMENT BOUNDARY
-  MAJOR CATCHMENT BASIN BOUNDARY
-  PIPES THAT ARE FLOWING ABOVE 115% CAPACITY UNDER 10 YEAR PEAK FLOWS, FULL OCP BUILD-OUT CONDITIONS.
-  PIPES THAT ARE FLOWING 100-114% CAPACITY UNDER OCP BUILD-OUT CONDITIONS AND ARE TO BE MONITORED
-  PIPE THAT ARE FLOWING 80-99% OF FULL CAPACITY UNDER OCP BUILD-OUT CONDITIONS
-  PROJECT IDENTIFIER WITH PIPES TO BE UP SIZED NOTED WITH SIZE, PIPES TO BE DUPLICATED ARE NOTED WITH "DUP" AND SIZE
-  NODES THAT SURCHARGE TO THE SURFACE UNDER 100 YEAR PEAK FLOWS, FULL OCP BUILD-OUT CONDITIONS

